

# Customer Information Sheet

DRAWING No.: H9004-01

SHEET 2 OF 2


IF IN DOUBT - ASK

C


NOT TO SCALE

THIRD ANGLE PROJECTION

ALL DIMENSIONS IN mm

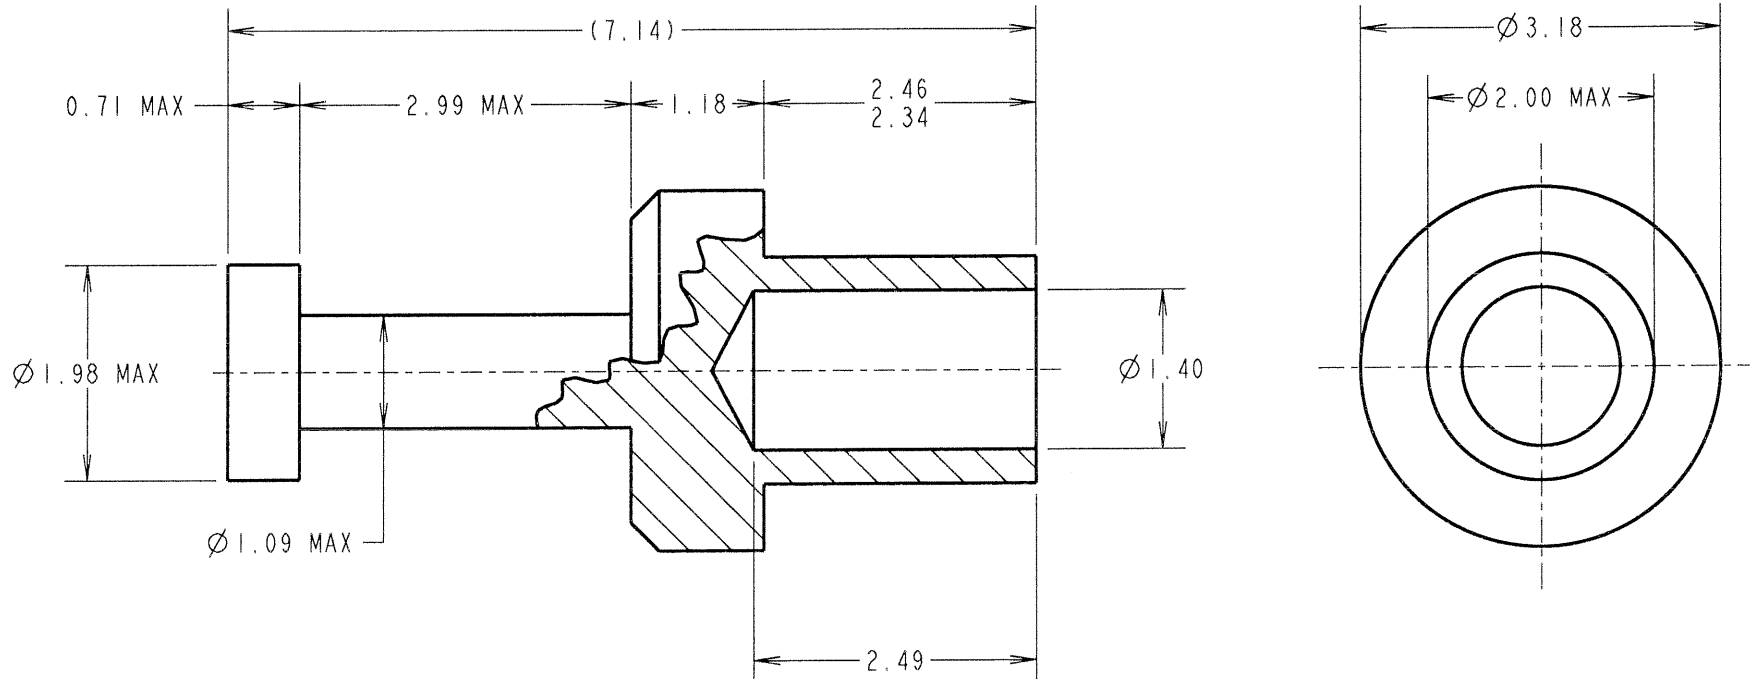**NOTES:**

1. UNLESS OTHERWISE STATED, TOLERANCES =  $\pm 0.13$
2. USE WITH PUNCH & DIE TOOL PART NUMBER Z9004-00
3. FOR USE WITH BOARD THICKNESS 1.60mm
4. RECOMMENDED HOLE SIZE =  $\varnothing 2.01 / 2.09$ mm

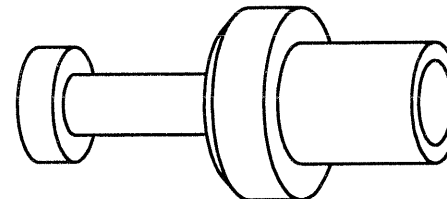

|                   |      |          |        |
|-------------------|------|----------|--------|
| JMB               | 16   | 07.02.07 | 9692   |
| NAME              | ISS. | DATE     | C/NOTE |
| APPROVED:         |      |          |        |
| CHECKED:          |      |          |        |
| DRAWN: JM BROOKES |      |          |        |
| CUSTOMER REF.:    |      |          |        |
| ASSEMBLY DRG:     |      |          |        |

**HARWIN**

|                                                                    |                                                                |                                                                   |
|--------------------------------------------------------------------|----------------------------------------------------------------|-------------------------------------------------------------------|
| HARWIN INC<br>U.S.A.<br>TEL: (812) 542 2540<br>FAX: (812) 542 2541 | HARWIN PLC<br>U.K.<br>TEL: 023 9231 4545<br>FAX: 023 9231 4590 | HARWIN PTE<br>SINGAPORE<br>TEL: 65 6779 4909<br>FAX: 65 6779 3868 |
|--------------------------------------------------------------------|----------------------------------------------------------------|-------------------------------------------------------------------|

THIS DRAWING AND ANY INFORMATION OR DESCRIPTIVE MATTER SET OUT HEREON ARE CONFIDENTIAL AND COPYRIGHT PROPERTY OF THE HARWIN GROUP AND MUST NOT BE DISCLOSED, LOANED, COPIED OR USED FOR MANUFACTURING, TENDERING OR FOR ANY OTHER PURPOSE WITHOUT THEIR WRITTEN PERMISSION.

**TOLERANCES**  
~~X =  $\pm 1$ mm~~  
~~X.X =  $\pm 0.25$ mm~~  
~~X.XX =  $\pm 0.10$ mm~~  
~~X.XXX =  $\pm 0.01$ mm~~  
~~ANGLES =  $\pm 5^\circ$~~   
~~UNLESS STATED~~

MATERIAL:

ANNEALED BRASS  
CW614N M TO BS EN 12164

FINISH: 100% TIN OVER NICKEL

S/AREA:

mm<sup>2</sup>

TITLE:

TERMINAL LUG

DRAWING NUMBER:

H9004-01

SHT  
2 OF 2